


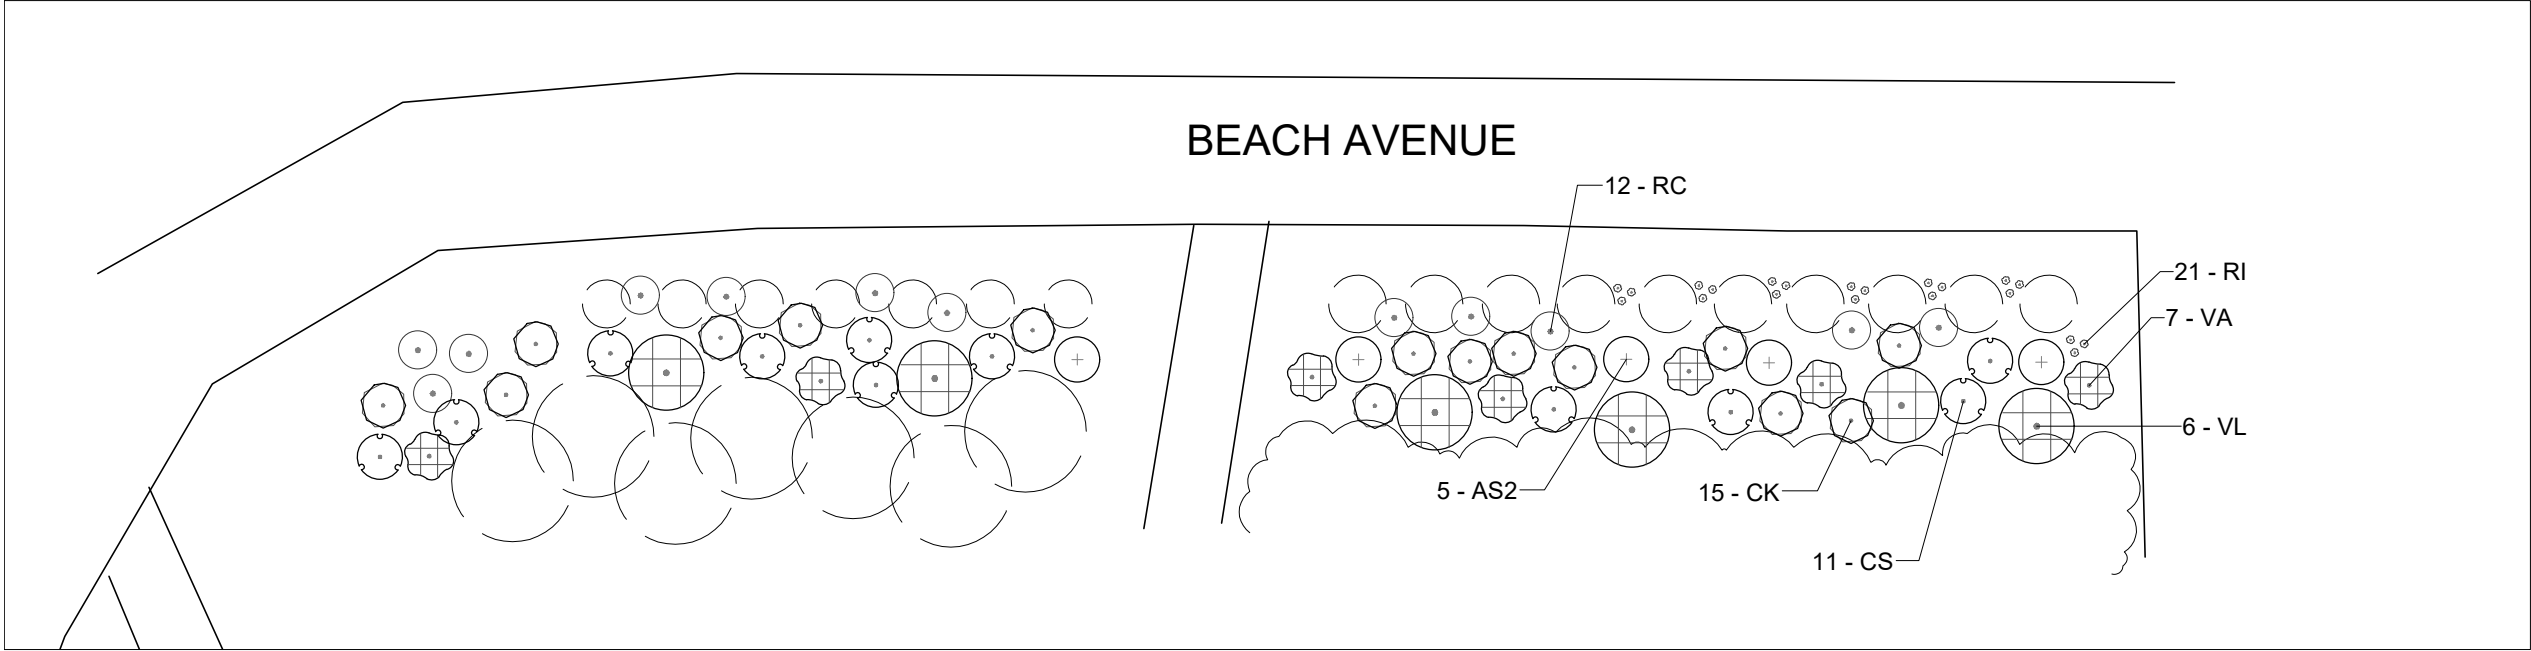

PLANT SCHEDULE 1

<u>SYMBOL</u>	<u>CODE</u>	<u>QTY</u>	<u>COMMON / BOTANICAL NAME</u>	<u>SIZE</u>	<u>CONTAINER</u>
<u>SHRUBS</u>					
	VA	7	AMERICAN CRANBERRYBUSH / VIBURNUM TRILOBUM	2 GAL.	POT
	CS	11	BUDD'S YELLOW TWIG DOGWOOD / CORNUS STOLONIFERA 'BUDD'S YELLOW'	2 GAL.	POT
	CK	15	KELSEY'S DWARF RED TWIG DOGWOOD / CORNUS STOLONIFERA 'KELSEYI'	2 GAL.	POT
	VL	6	NANNYBERRY / VIBURNUM LENTAGO	2 GAL.	POT
	RC	12	PRICKLY ROSE / ROSA ACICULARIS	1 GAL.	POT
	RI	21	RASPBERRY / RUBUS IDAEUS	1 GAL.	POT
	AS2	5	SERVICEBERRY / AMELANCHIER ALNIFOLIA	2 GAL.	POT

PLANT MATERIAL MATURE SIZING

Serviceberry (Saskatoon) - 8' x 6" (can plant a variety of species)
Dwarf Brich - 3' x 4'
Budd's Yellow Dogwood - 6' x 6'
Kelsey Dwarf Red Twig Dogwood 3' x 3'
Prickly Rose - 3' x 6' (will sucker overtime)
Raspberry - 2' tall (will sucker overtime)
Nannyberry - 10' x 8' (will sucker overtime)
American Cranberry - 6' x 5'

NATURALIZED SEED MIX 2754m2

25% SLENDER wHEATGRASS
15% MOUNTAIN BROME
15% GREEN NEEDLEGRASS
10% NORTHERN WHEATGRASS
10% ALKALIGRASS
10% ANNUAL RYEGRASS
5% INDIAN RYEGRASS
5% CANADA WILDRYE
5% WESTERN WHEATGRASS.
INSTALLATION RATE: 35kg/1000m2
SEED MIX OR SIMILAR RATIO TO BE USED IN
AREAS THAT ARE TO BE NATURALIZED.