

ITASKA BEACH ADDITION

PLAN

SHOWING SUBDIVISION OF PART OF THE E. 1/2 SEC. 21, TWP. 47, RGE. 1, W5THM. PIGEON LAKE ALBERTA

SCALE: 1 INCH = 100 FEET

BY: L.R. NEWBY A.L.S.

1957

APPROVED subject to registration
on or before July 31, 1957
C.W. Lester
DIRECTOR OF SURVEYS
Edmonton June 13, 1957

APPROVED: JUN 6 1957
PROVINCIAL PLANNING ADVISORY BOARD
H. Rodwood
Acting Director of Town and Rural Planning

No Crown Land included in this survey.
Dated this 7TH day of JUNE, 1957
H. Liley
Director, Technical Division
Dept. of Lands and Forests

NOTE:
STANDARD SURVEY MONUMENTS FOUND AS INDICATED.
STANDARD IRON SURVEY POSTS PLANTED SHOWN THUS: O
AREAS REQ'D. OUTLINED IN RED. 6.44 ACRES.

AREA REQUIRED IN:
NE 1/4 SEC. 21-47-1-5: 4.75 ACS.
SE 1/4 SEC. 21-47-1-5: 1.69 ACS.

I, LEONARD R. NEWBY OF THE CITY OF EDMONTON, ALBERTA,
ALBERTA LAND SURVEYOR, MAKE OATH AND SAY:
THAT THE SURVEY REPRESENTED BY THIS PLAN HAS BEEN
MADE BY ME IN ACCORDANCE WITH THE PROVISIONS OF THE
ALBERTA SURVEYS ACT.
THAT THIS SURVEY WAS PERFORMED ON THE DATES OF
APRIL 29TH AND JULY 24TH, 1957 A.D. AND THAT THIS PLAN
IS CORRECT AND TRUE, AND IS PREPARED IN ACCORDANCE
WITH THE PROVISIONS OF THE LAND TITLES ACT.
SWORN BEFORE ME AT THE CITY OF EDMONTON,
IN THE PROVINCE OF ALBERTA, THIS 27TH DAY OF
MAY, 1957 A.D.

C.A. Russell
A COMMISSIONER FOR OATHS

Leonard R. Newby
ALBERTA LAND SURVEYOR

I, LEONARD R. NEWBY, OF THE CITY OF EDMONTON, IN THE
PROVINCE OF ALBERTA, MAKE OATH AND SAY:
THAT I WAS PERSONALLY PRESENT AND DID SEE: ROBERT HERMAN SMITH AND ELIZABETH GERTRUDE SMITH
OTHERWISE KNOWN AS ROBERT H. SMITH AND ELIZABETH G. SMITH
WHO ARE PERSONALLY KNOWN TO ME TO BE THE PERSON
NAMED HEREIN DULY SIGN AND EXECUTE THE SAME FOR
THE PURPOSE NAMED HEREIN.
THAT THE SAME WAS EXECUTED AT THE CITY OF
EDMONTON, IN THE PROVINCE OF ALBERTA AND THAT
I, LEONARD R. NEWBY, AM THE SUBSCRIBING WITNESS THERETO.
THAT I KNOW THE SAID PERSONS AND BELIEVE IN MY
BELIEF OF THE FULL AGE OF TWENTY ONE YEARS.
SWORN BEFORE ME AT THE CITY OF EDMONTON, IN
THE PROVINCE OF ALBERTA THIS 27TH DAY OF MAY
1957 A.D.


C.A. Russell
A COMMISSIONER FOR OATHS

Leonard R. Newby
WITNESS TO OWNERS
SIGNATURE

OWNERS SIGNATURE

Robert H. Smith

Elizabeth G. Smith

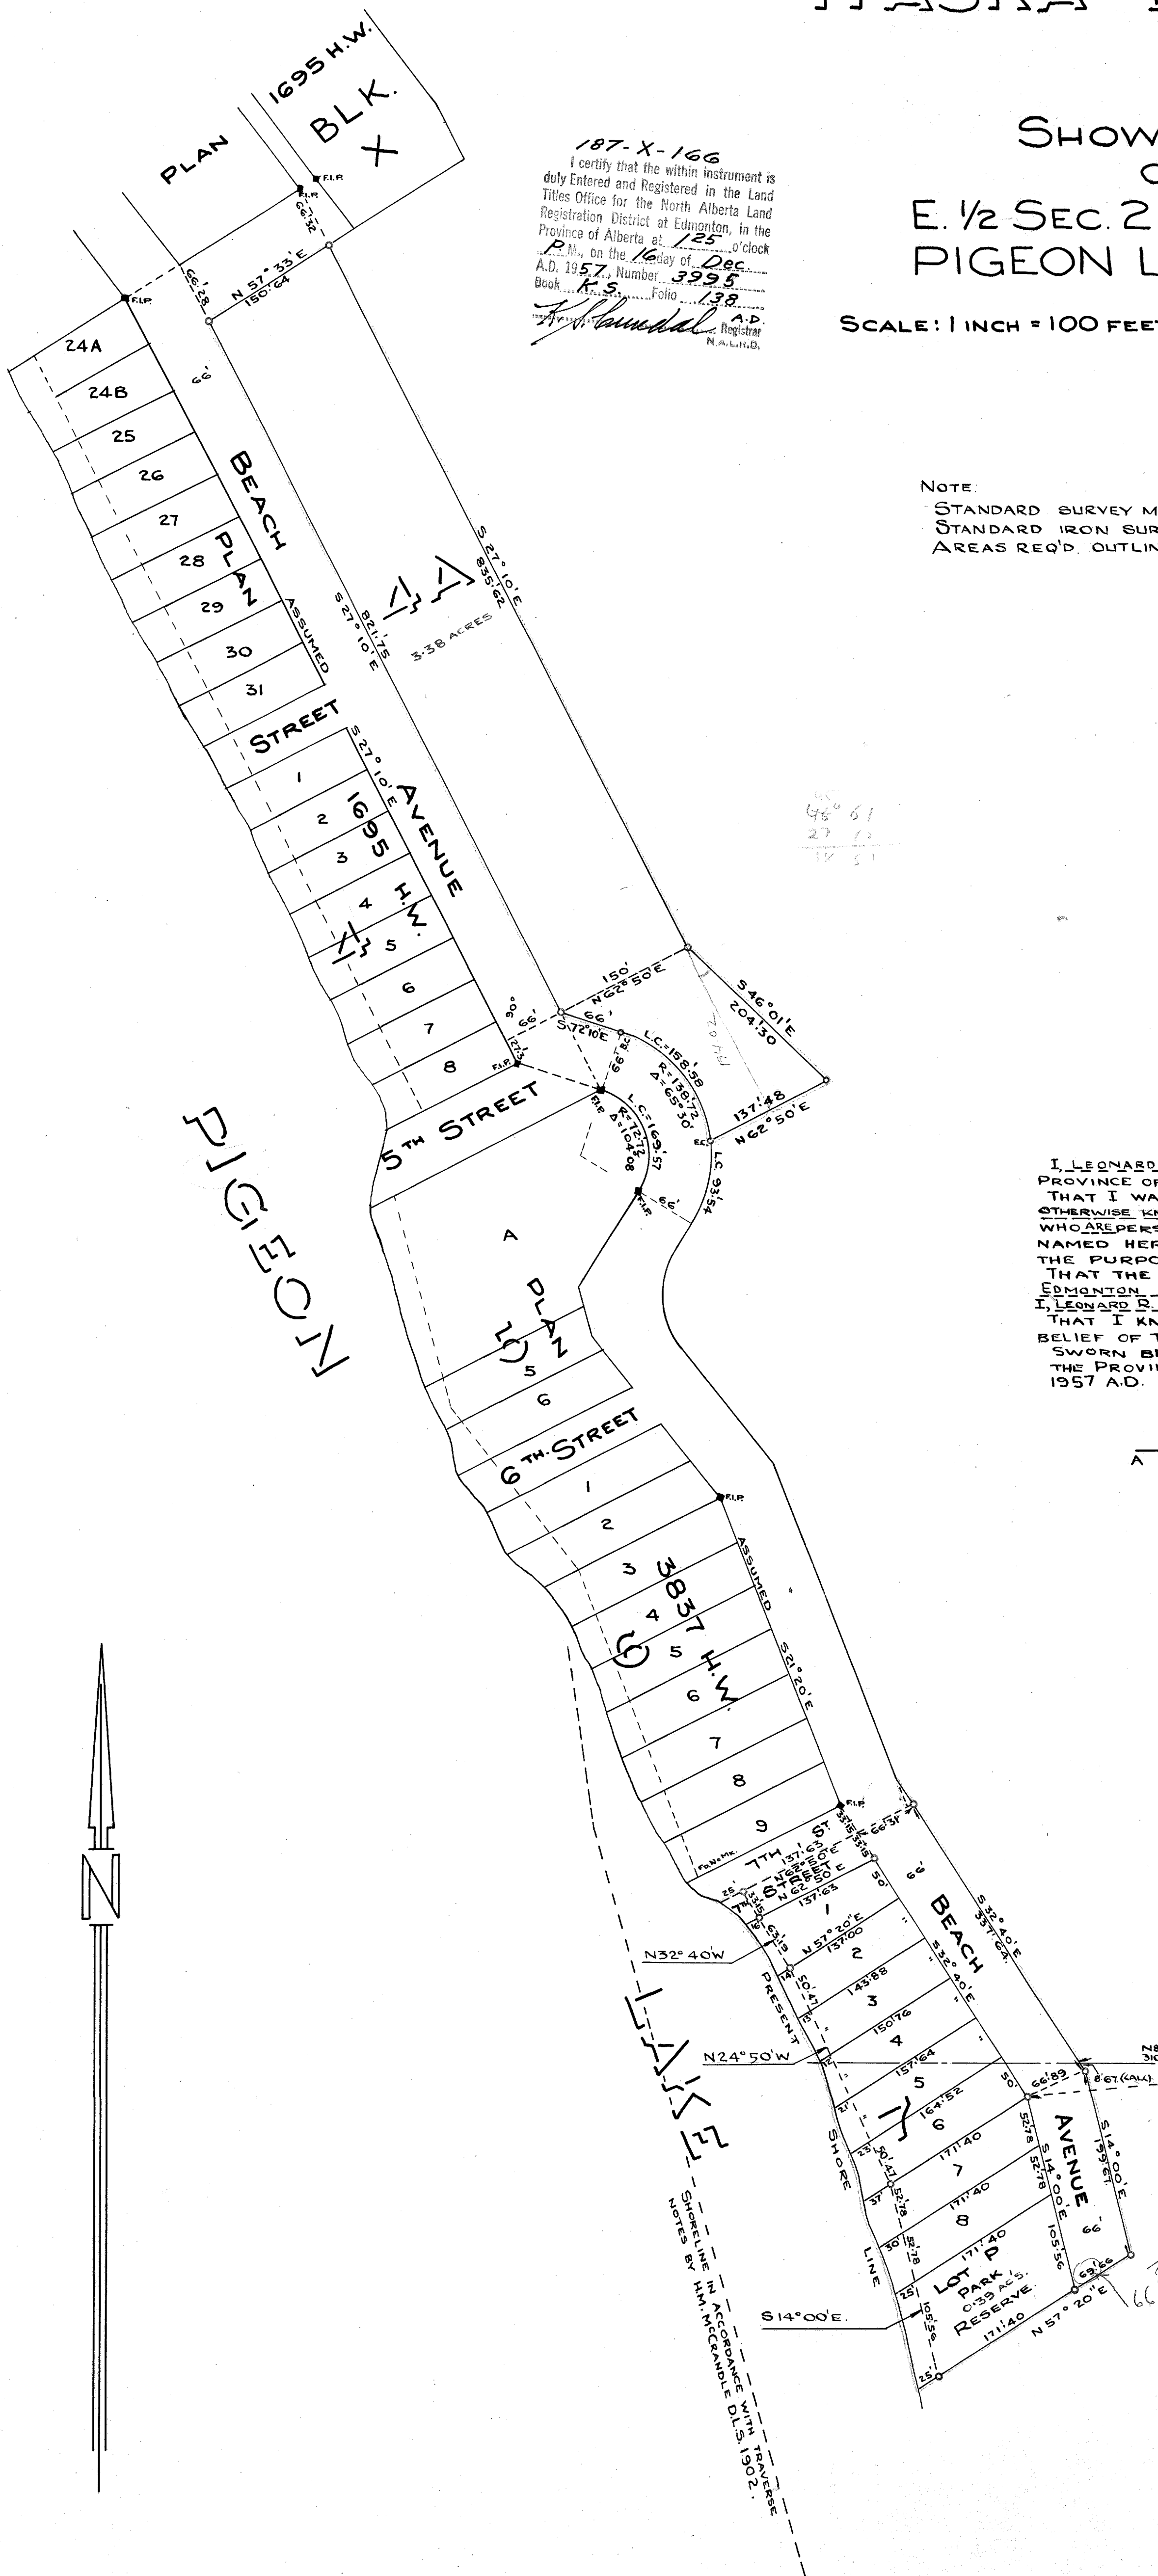

187-X-166
I certify that the within instrument is
duly Entered and Registered in the Land
Titles Office for the North Alberta Land
Registration District at Edmonton, in the
Province of Alberta at 125
P.M., on the 16 day of Dec.
A.D. 1957, Number 3995
Book K.S. Folio 138
H. Rodwood A.D.
Registrar
N.A.L.S.

46 61
27 12
17 51