
0

CV.

CJ.

က

 ∞

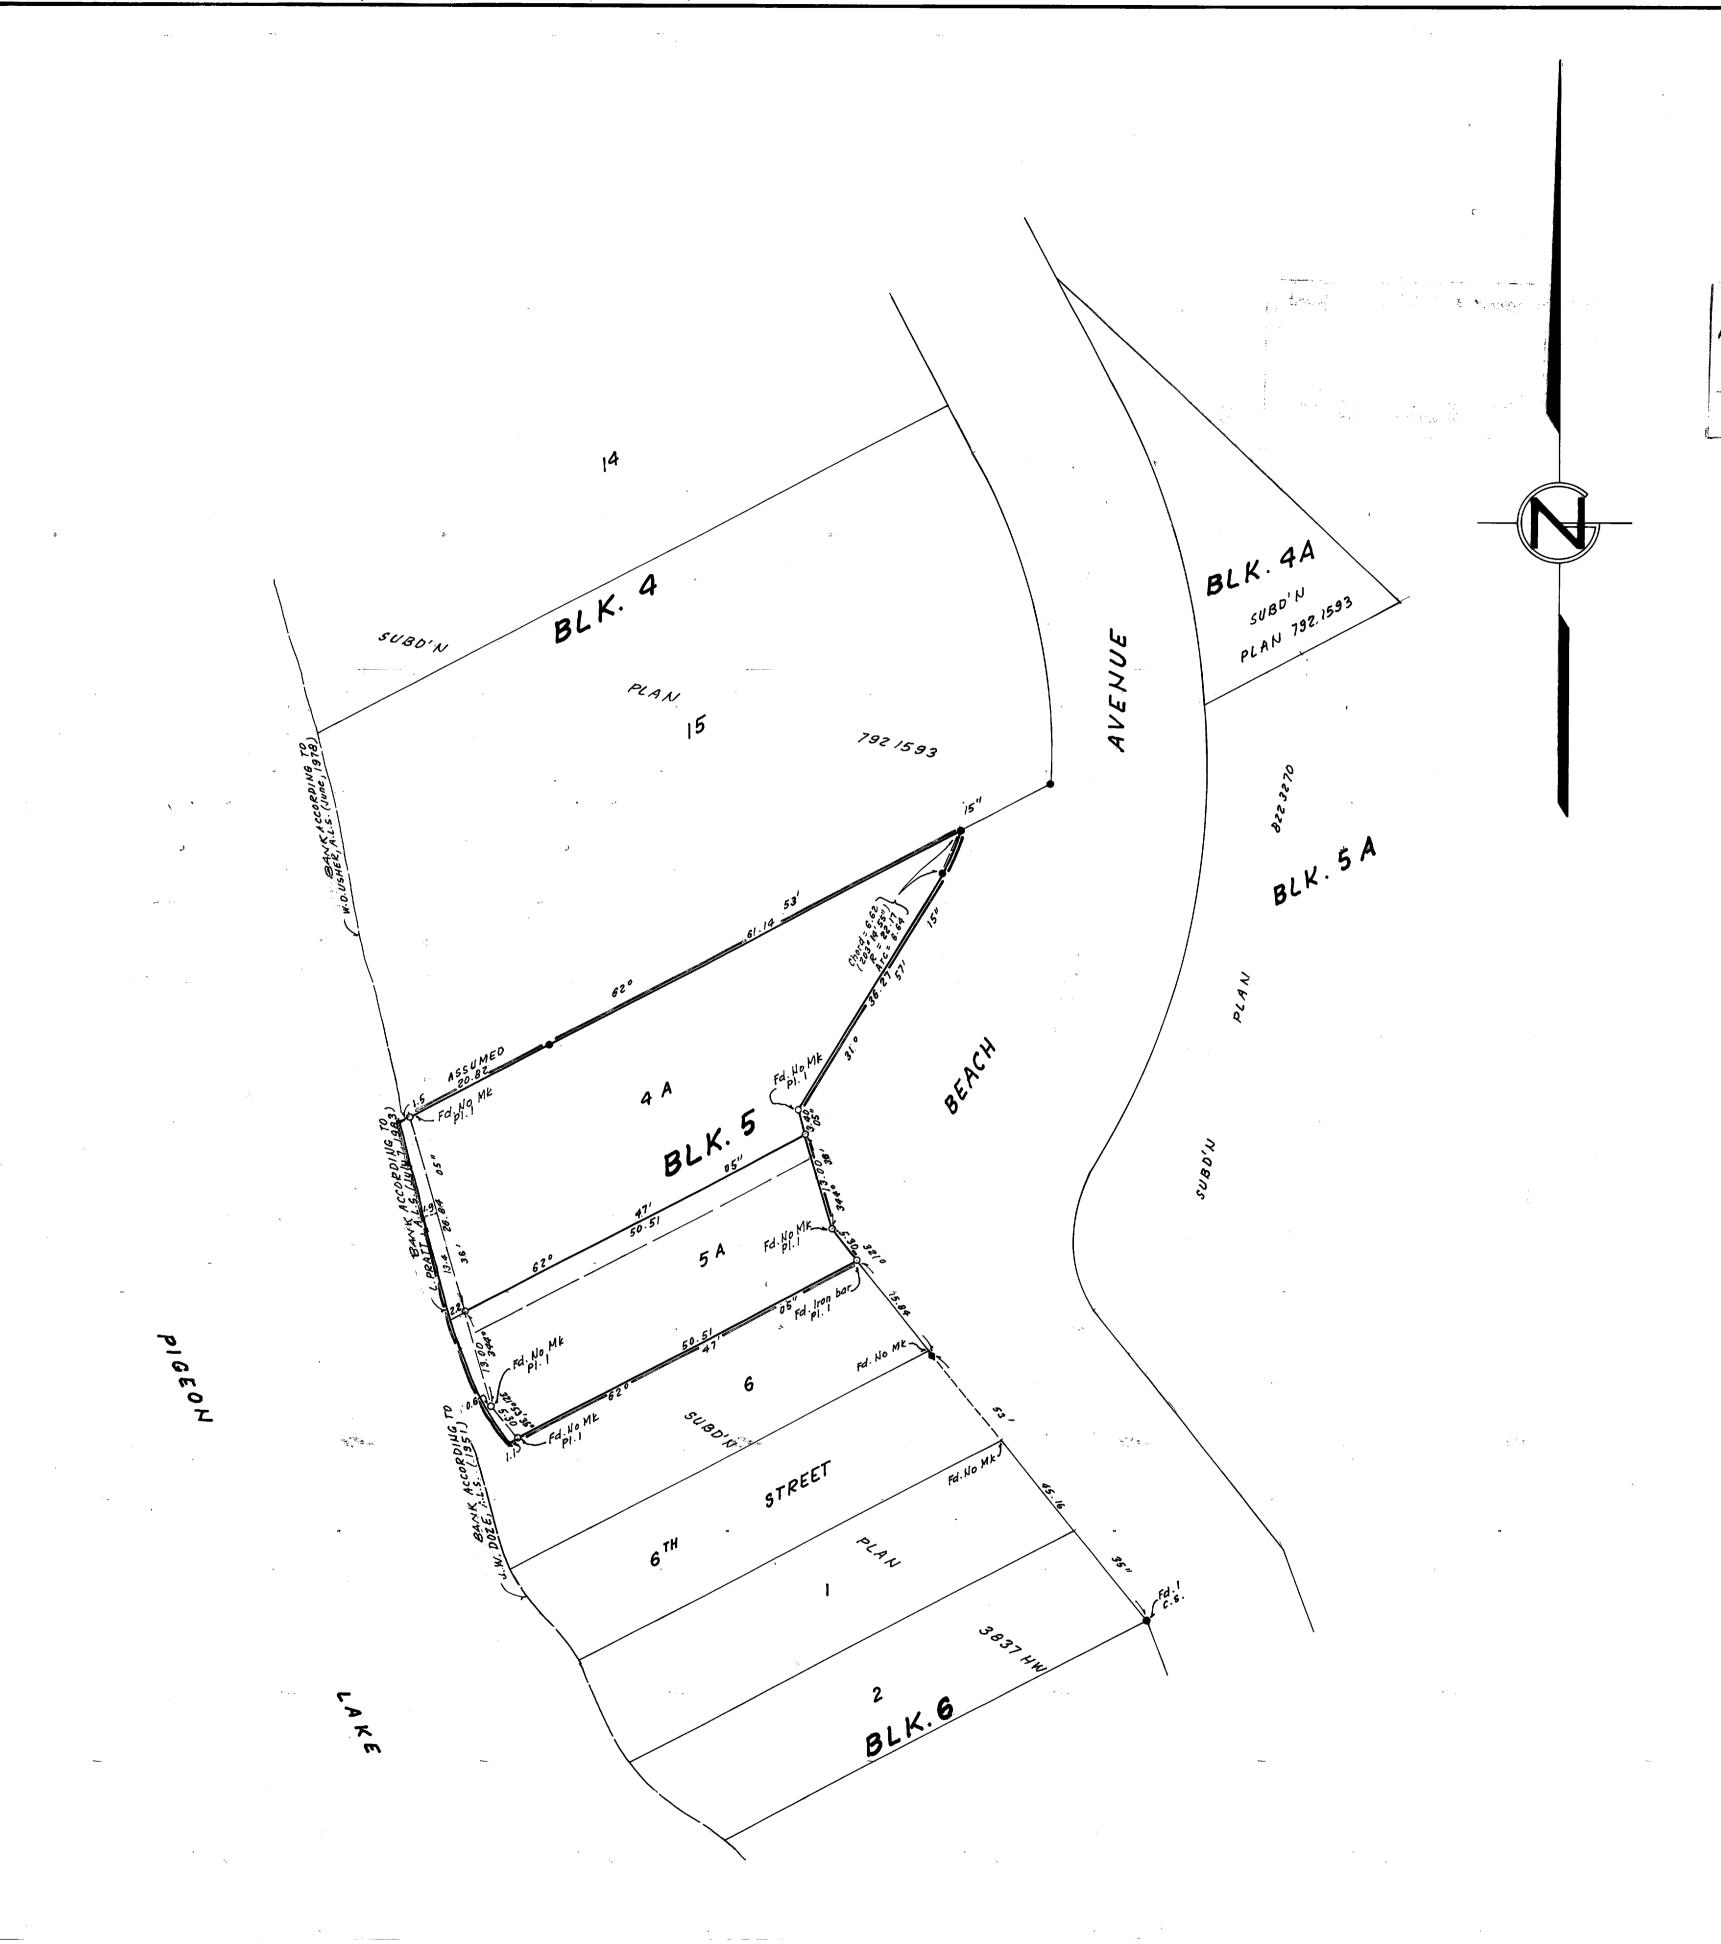

REGULATIONS

Battle River Regional Planning Commission

Location of Natural Boundary Approved as of Sept 21 1083 ExEdwards

Director, Program Support Branch

DIRECTOR OF SURVEYS :

APPROVAL VALID FOR TWELVE MONTHS. PLAN NUMBER IS HEREBY CERTIFIED AS DULY ENTERED AND REGISTERED IN THE LAND TITLES OFFICE FOR THE NORTH ALBERTA LAND REGISTRATION DISTRICT

LAND TITLES:



ITASKA BEACH PLAN

SHOWING SURVEY OF SUBDIVISION OF


LOT 5 & REMAINDER OF LOT A , BLK. 5 , PLAN 3837 NW

N.E. 1/4 SEC.21 - TP.47 - R. 1 - W. 5 TH M.

PIGEON LAKE , ALBERTA.

SCALE : 1:500

L. PRATT, A.L.S.

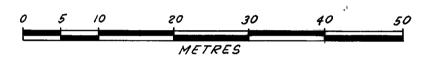

LEGEND:

Portion to be registered is outlined in RED and contains 0.268ha Statutory iron survey posts found shown thus _____ Statutory iron survey posts planted shown thus_____ Iron bar found shown thus

All distances are in METRES and decimals thereof

WITHESS AFFIDAVIT FOR OWNERS:

in the Province of Alberta make outh and say: I that I was personally present and did see
EARL ROBERT SMITH and ELIZABETH ANDERSON
SMITH, named in this plan who are personally to me to be the persons named herein, duly sign and execute the same for the purposes named

herein,
2. that the same was executed at the <u>City</u> of Edmonton in the Province of Alberta and I am the subscribing witness thereto,

3. that I know the said EARL ROBERT SMITH and ELIZABETH ANDERSON SMITH and they are in my belief of the full age of eighteen years. SWORN before me at the CITY of EDMONTON
in the Province of Alberta Witness
1983.

Lyall Fratt LYALL PRATT A Commissioner for oaths in MY COMMISSION EXPIRES and for the Province of Alberta Aug. 11, 1984

OWNER'S SIGNATURES!

Signed in presence of:

Cly Weth a.

SURVEYORS AFFIDAVIT:

I, L Pratt, of the City of Edmonton, Alberta Land
Surveyor make oath and say
I that the survey represented by this plan was

made under my personal supervision, 2. that the survey was made in accordance with good surveying practices and in accordance with the provisions of the Survey's Act, and

3. that the survey was performed between the dates of 5 July and 8 July , 1983, and that this plan is true and correct, and is prepared in accordance with the provisions of the Land Titles Act.

SWORN before me at the City of Edmonton
in the Province of Alberta
this 21 day of JULY
1983.

A Commissioner for ouths in and for the Province of Alberta K. Sawada, Expiry date 84-02-20



SEAL

Cu

GILLMORE SURVEYS (ARCTIC) LTD. 1322 - 101 ST AVENUE, EDMONTON, ALBERTA, Ph. Nº 4650096